

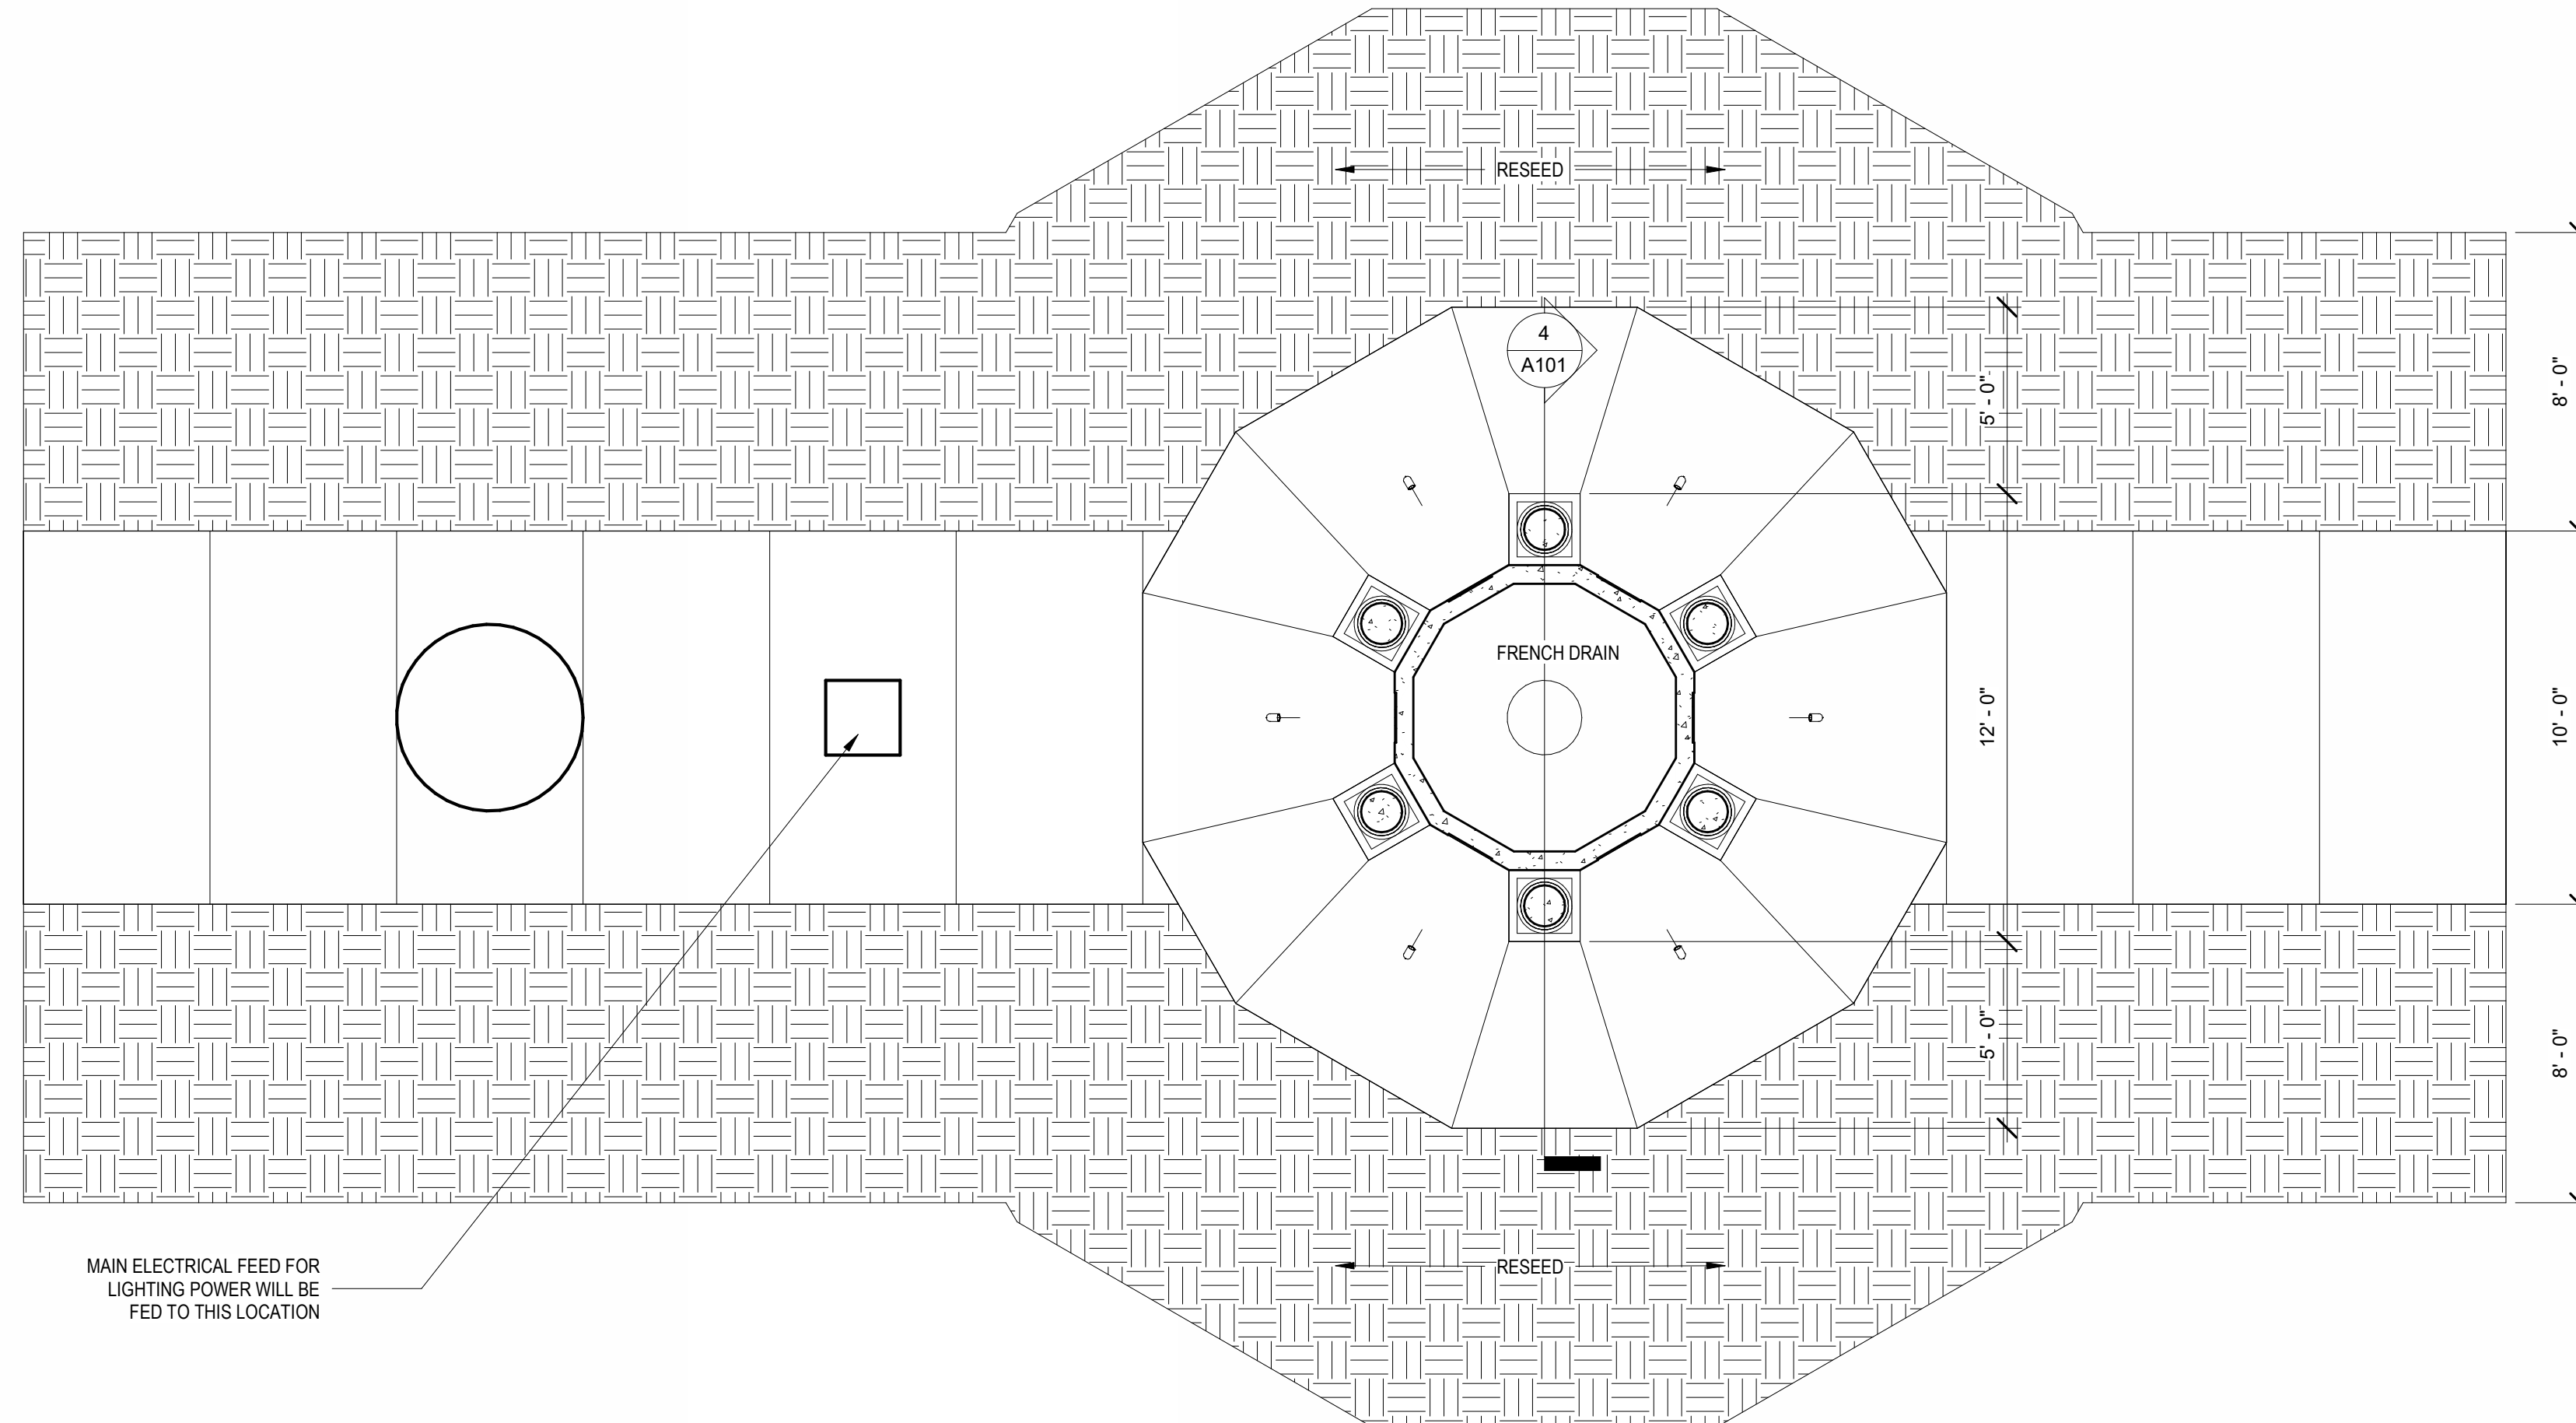



5 FOUNDATION  
1/4" = 1'-0"

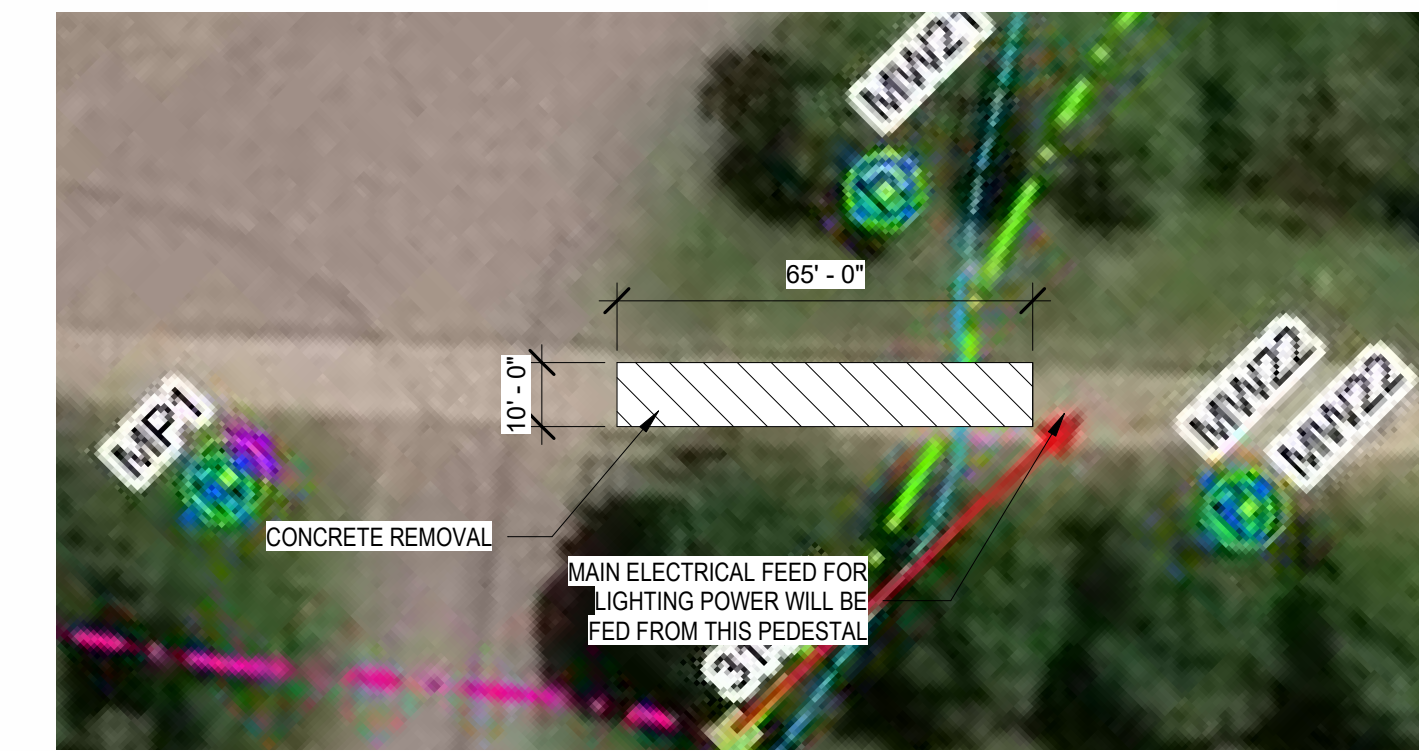


1 LEVEL 1  
1/4" = 1'-0"

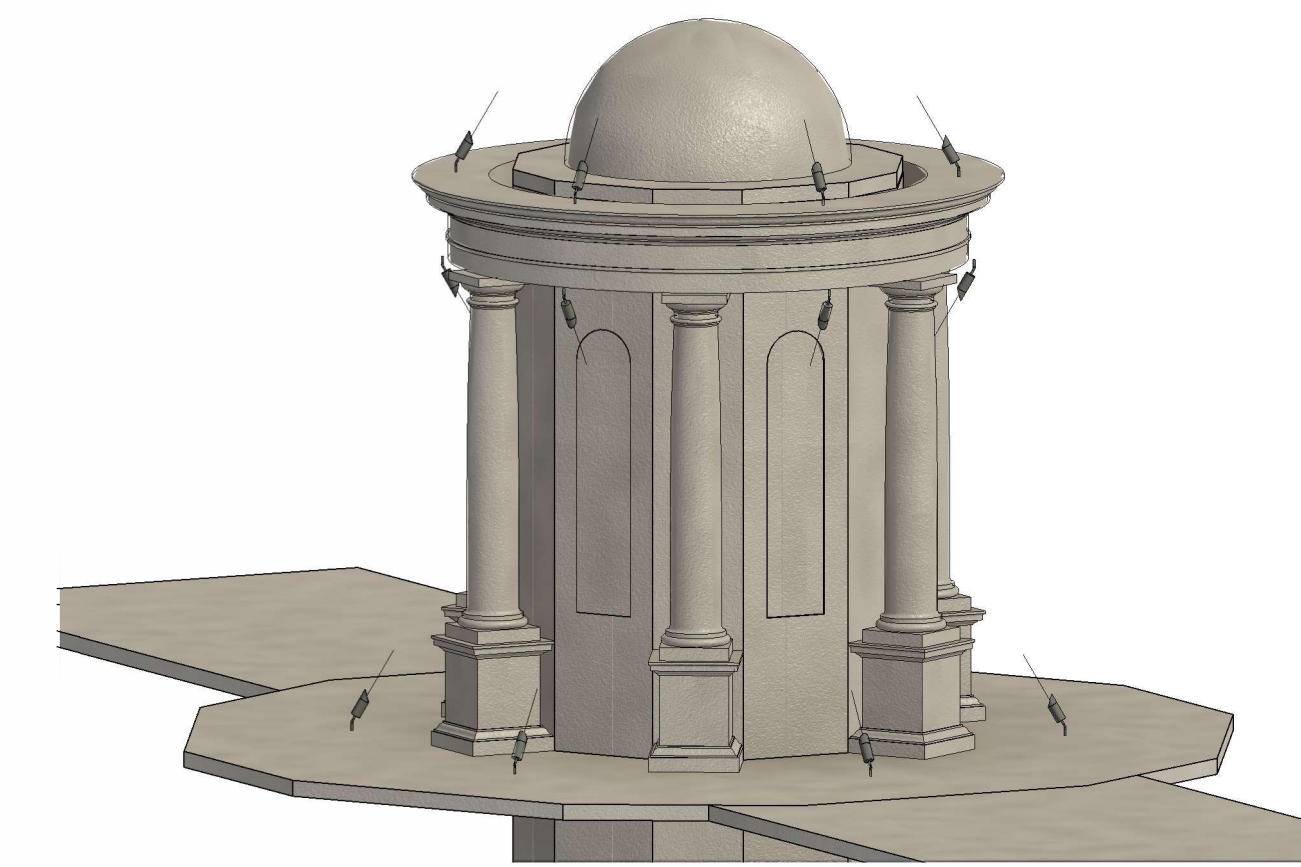

6 DEMO  
1" = 30'-0"

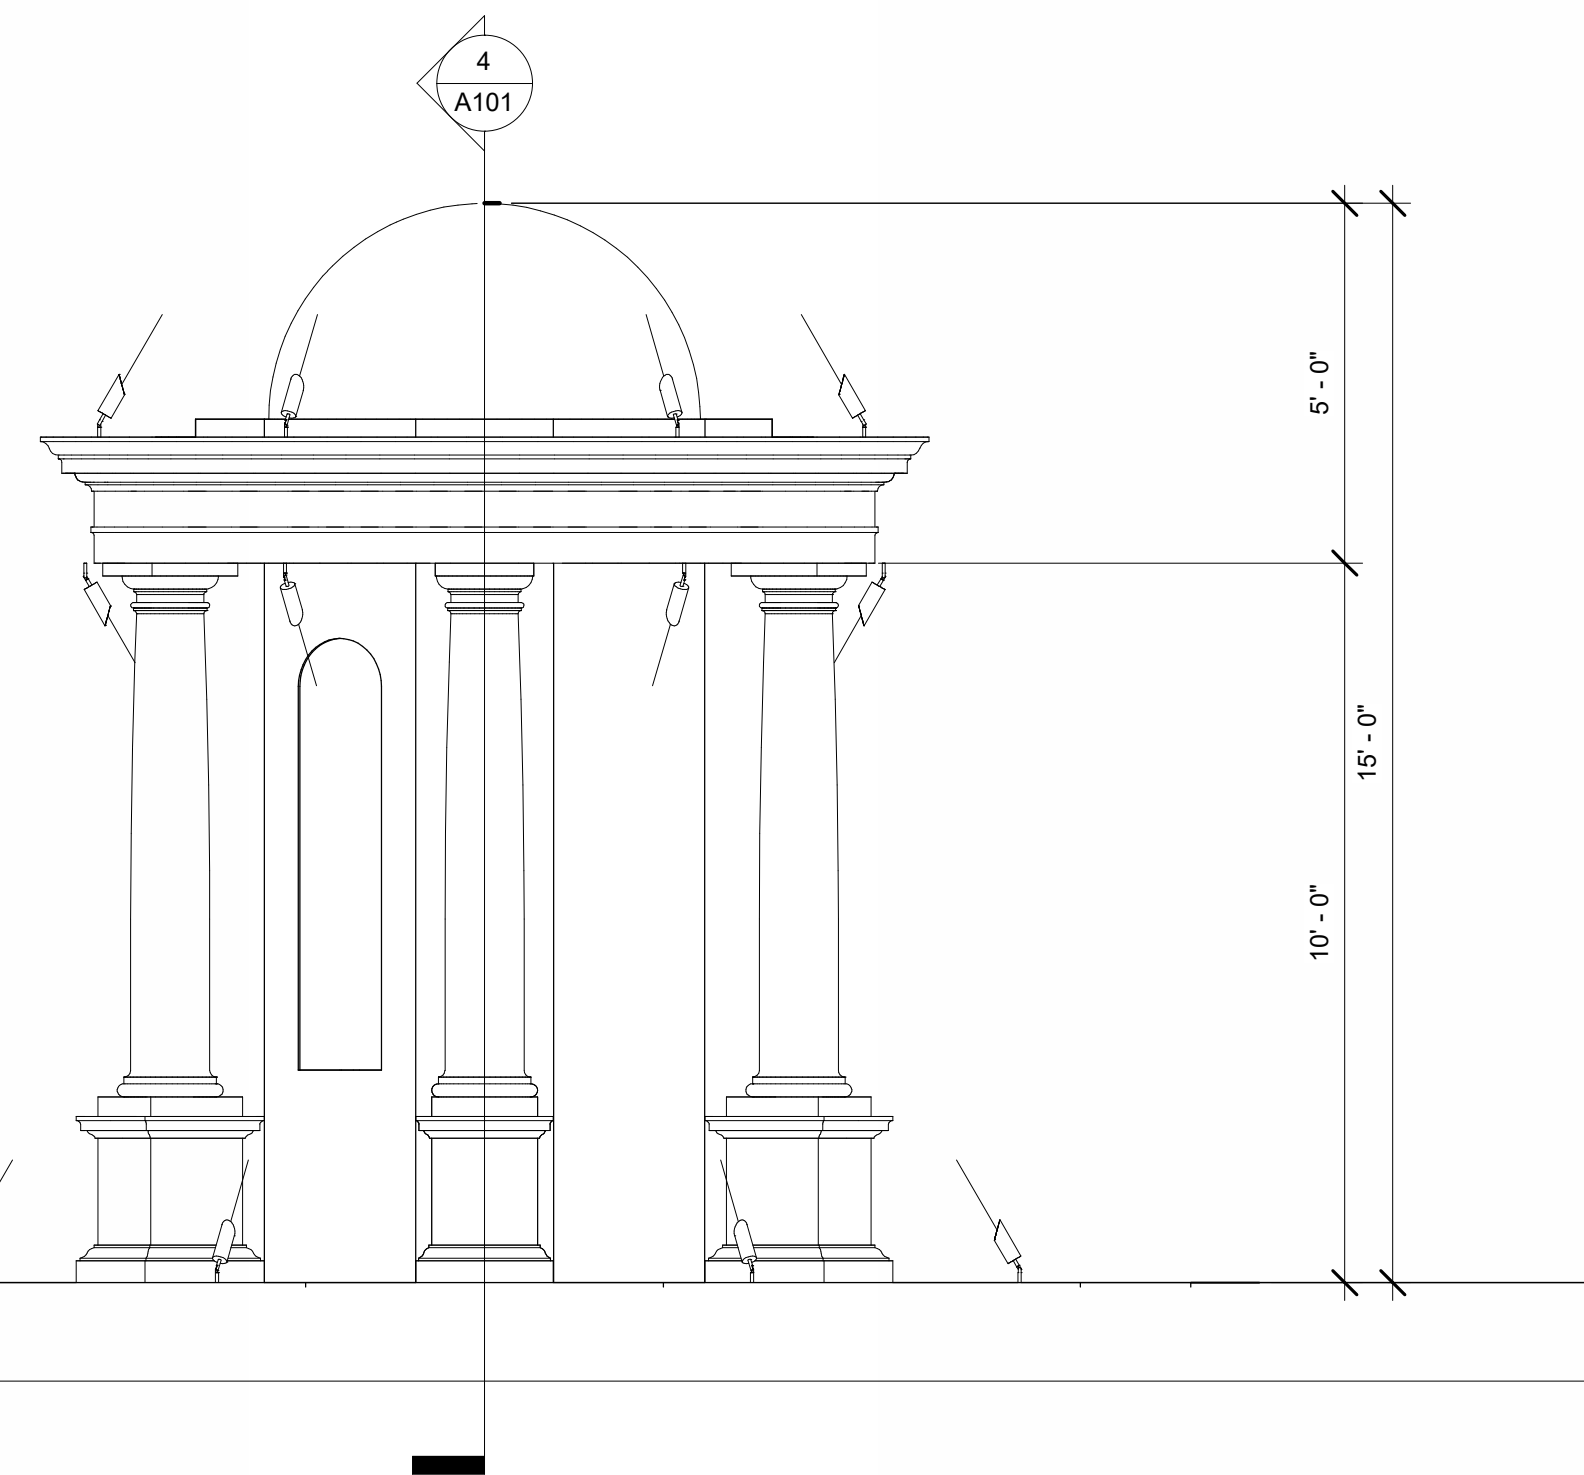

2 NORTH  
3/8" = 1'-0"

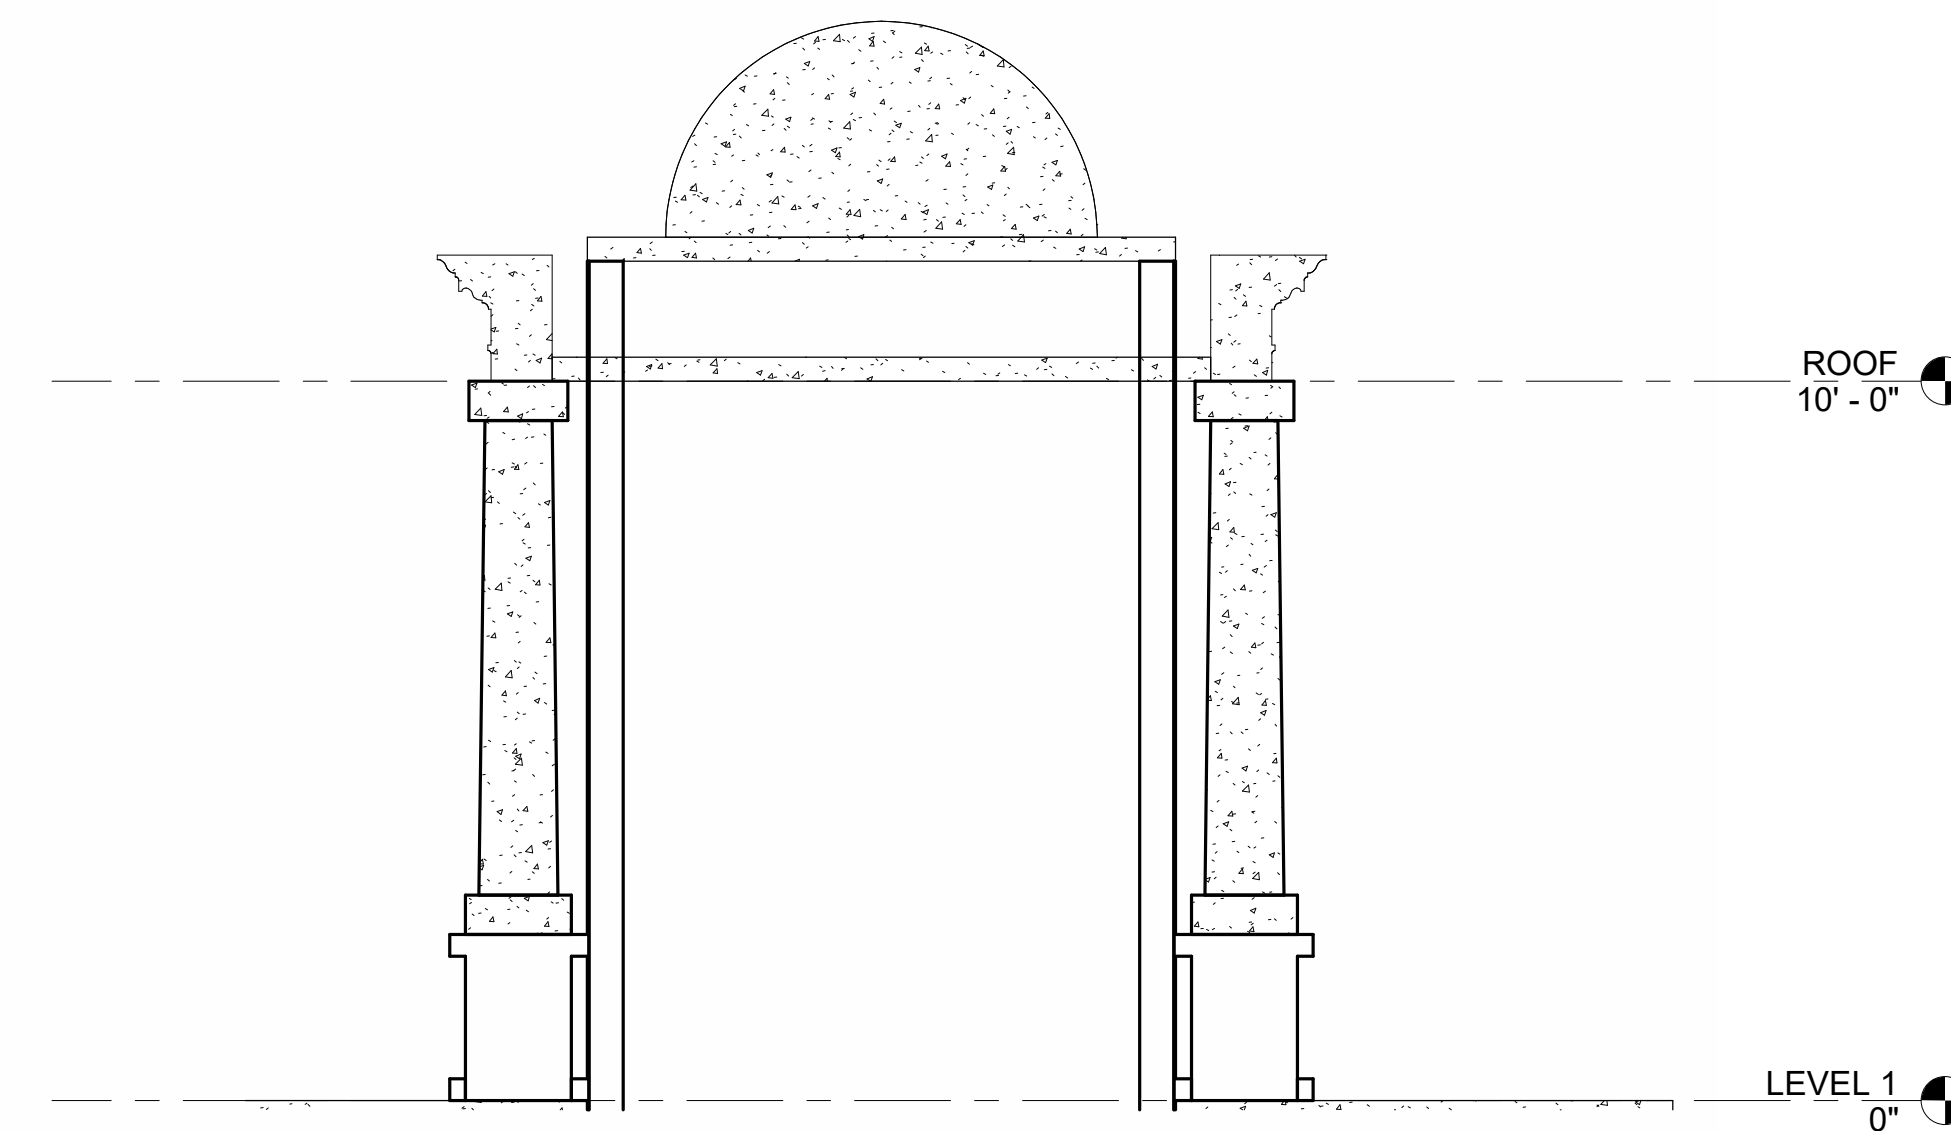

4 SECTION  
3/8" = 1'-0"

Architect:

Engineer:

ON ANGELS' WINGS  
Memorial Park  
Arcadia WI

Project Manager:  
JIM HAMILTON

Project Number:  
PRELIMINARY

Scale:  
As indicated

Drawn By:  
MCM

3/24/2026 2:34:00 PM

ARCHITECTURAL FLOOR PLAN

A101